
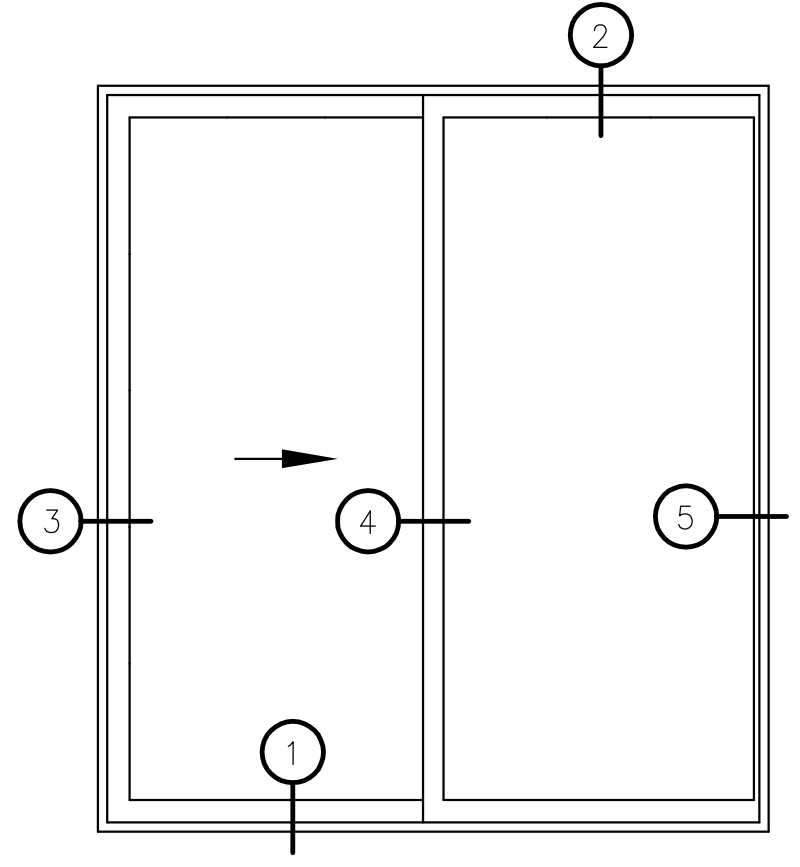


2 HEAD AT FIXED

1 SILL AT SASH

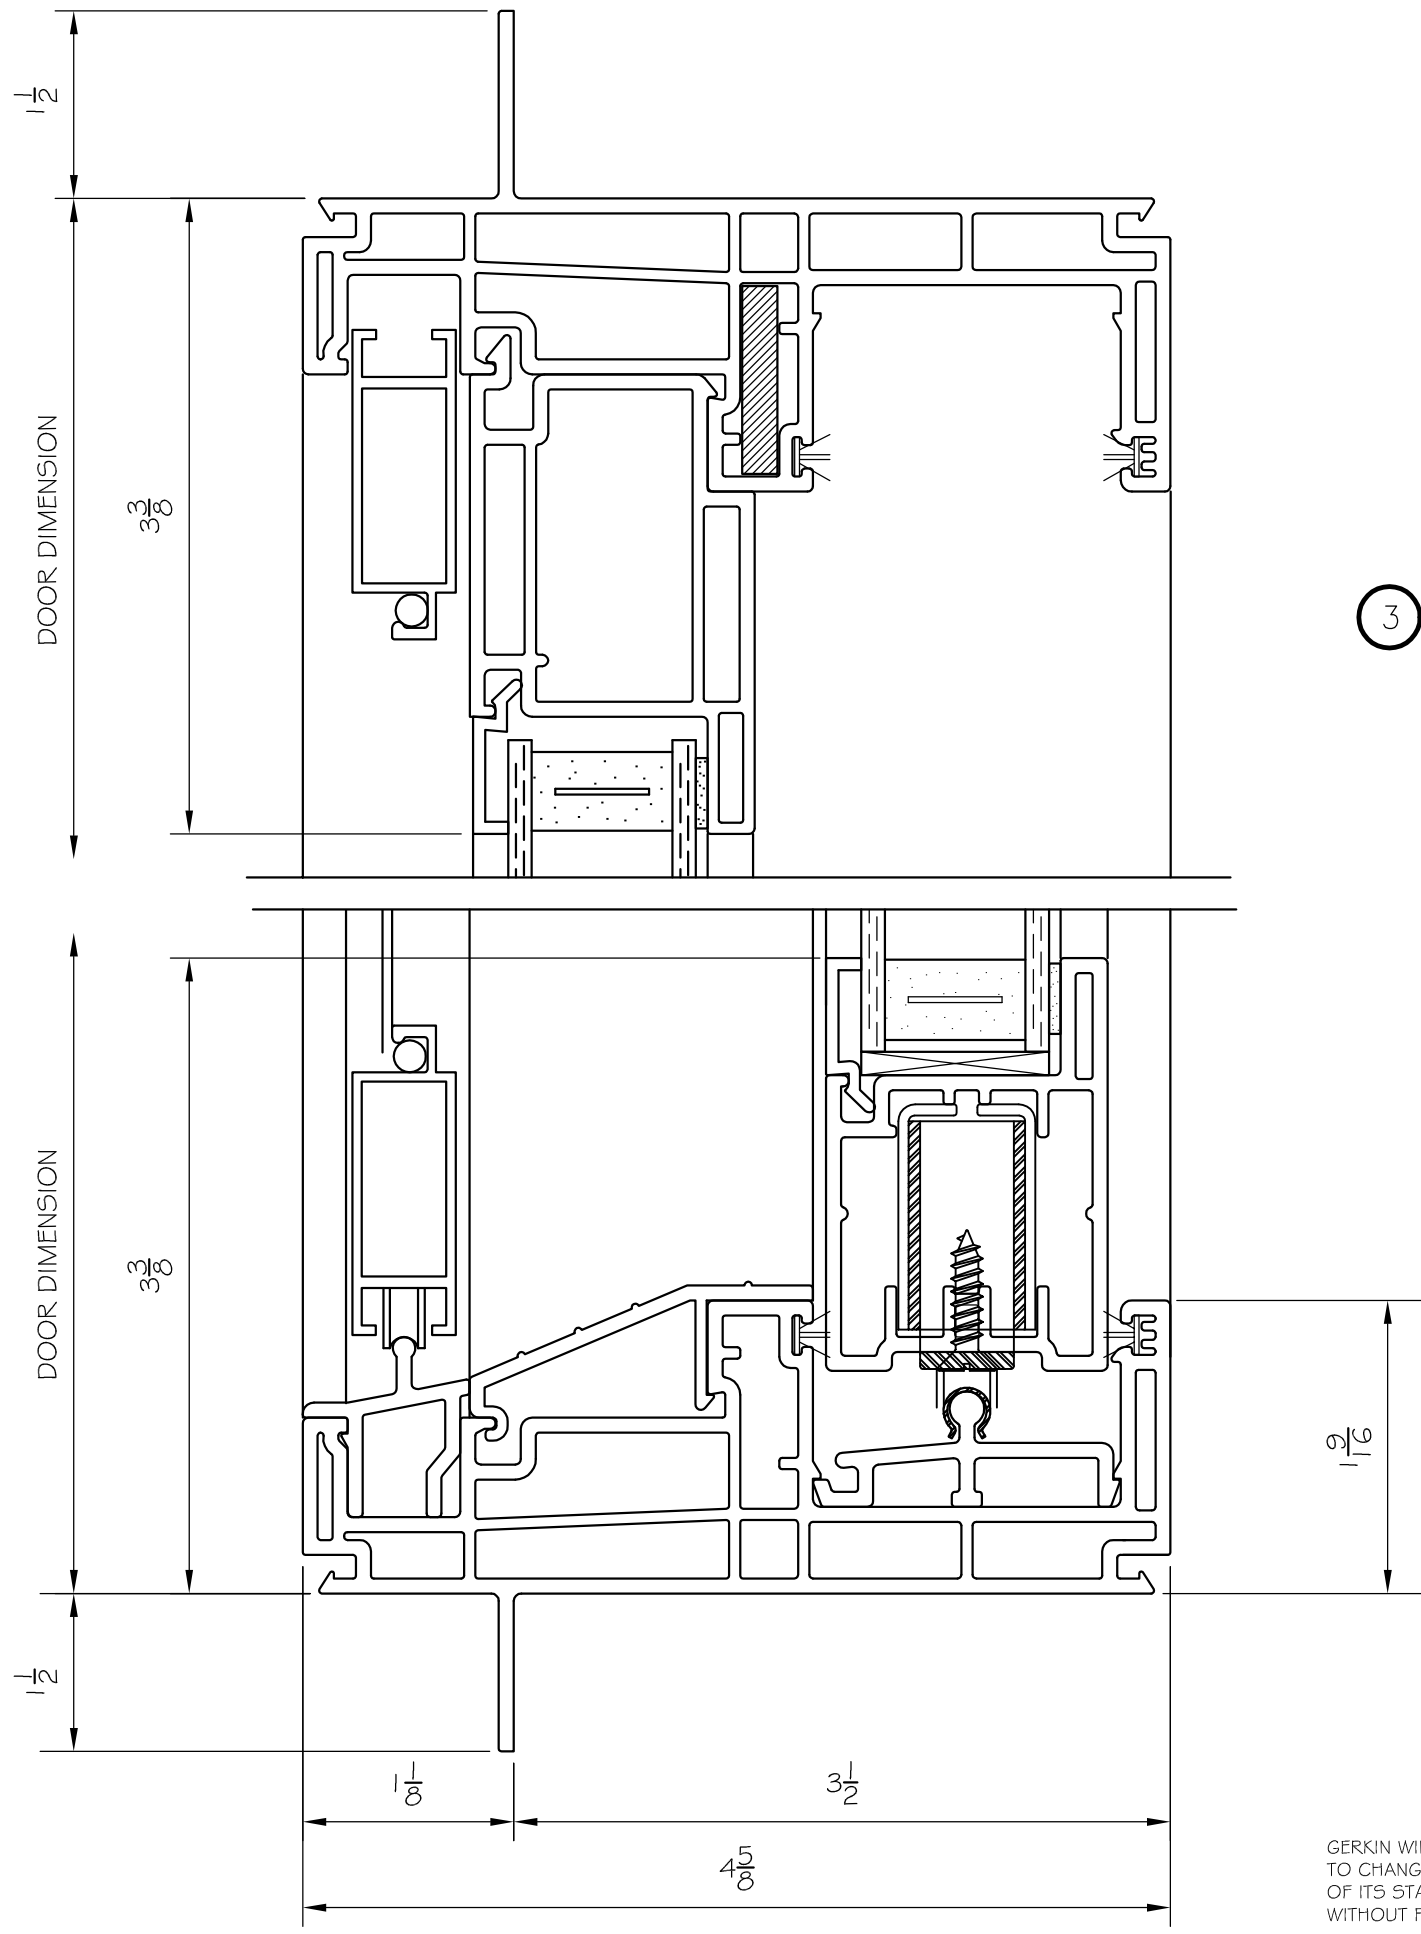

TYPICAL 2-LITE ELEVATION

SHEET NO:  
1


4400 SERIES SLIDING PATIO DOOR

GERKIN WINDOWS & DOORS RESERVES THE RIGHT TO CHANGE OR DISCONTINUE MANUFACTURING ANY OF ITS STANDARD WINDOW SYSTEMS OR COMPONENTS WITHOUT PRIOR WRITTEN NOTICE.


**GERKIN™**  
WINDOWS & DOORS

Phone: 402-494-6000 Email: gerkin@gerkin.com


**4400 SERIES SLIDING PATIO DOOR**

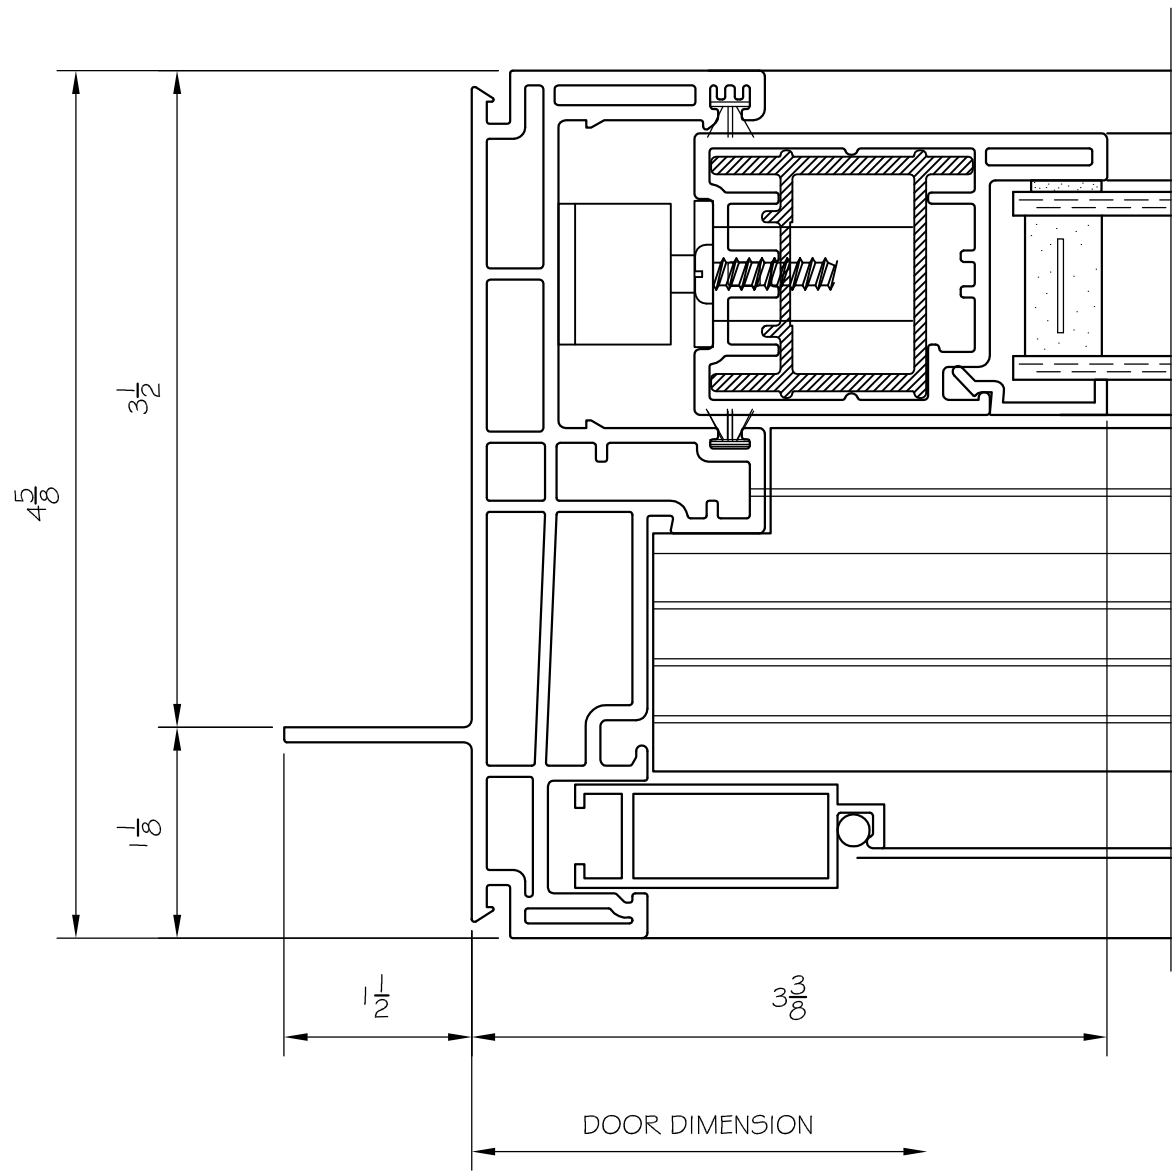

**3** JAMB AT SASH

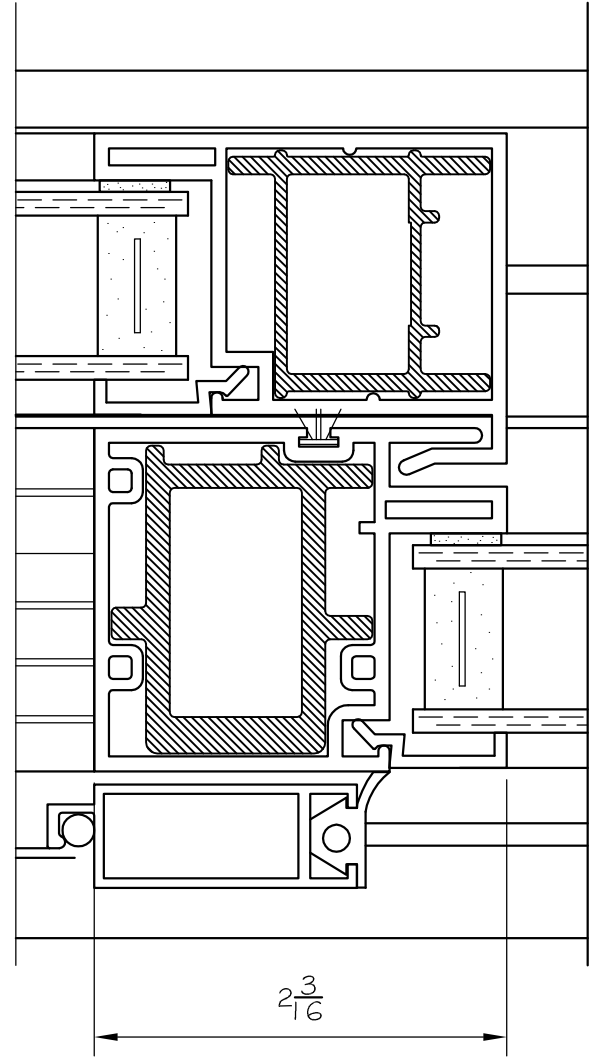

**4** MEETING RAIL

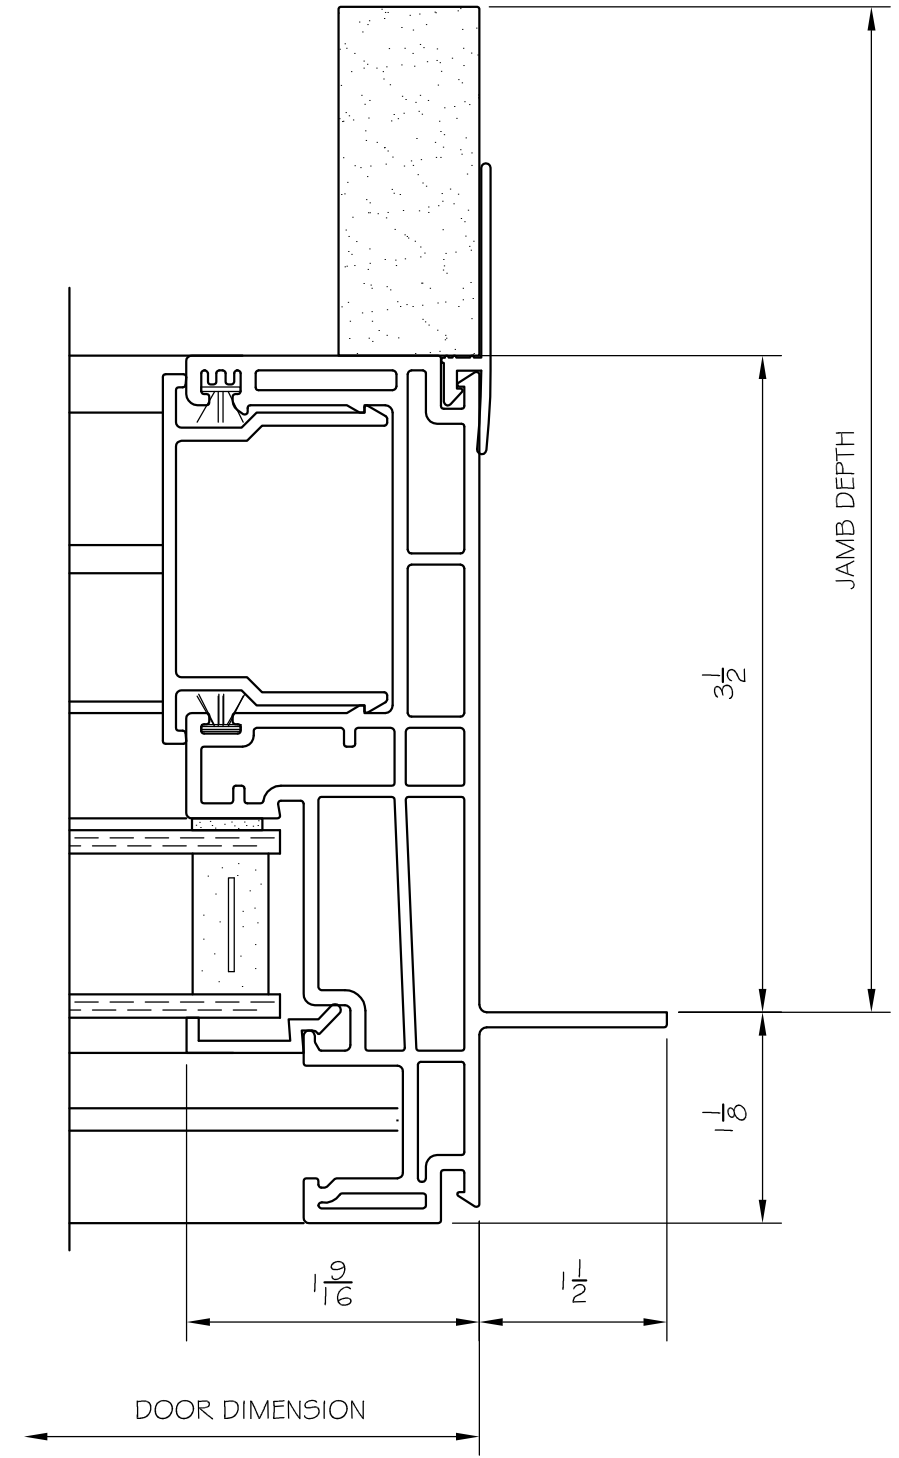

**5** JAMB AT FIXED W/  
OPTIONAL EXTENSION JAMB