


TYPICAL SUBFRAME HEAD

TYPICAL SUBFRAME SILL

GERKIN WINDOWS & DOORS RESERVES THE RIGHT TO CHANGE OR DISCONTINUE MANUFACTURING ANY OF ITS STANDARD WINDOW SYSTEMS OR COMPONENTS WITHOUT PRIOR WRITTEN NOTICE.



SUBFRAME SYSTEM - 4 5/16" FRAME DEPTH

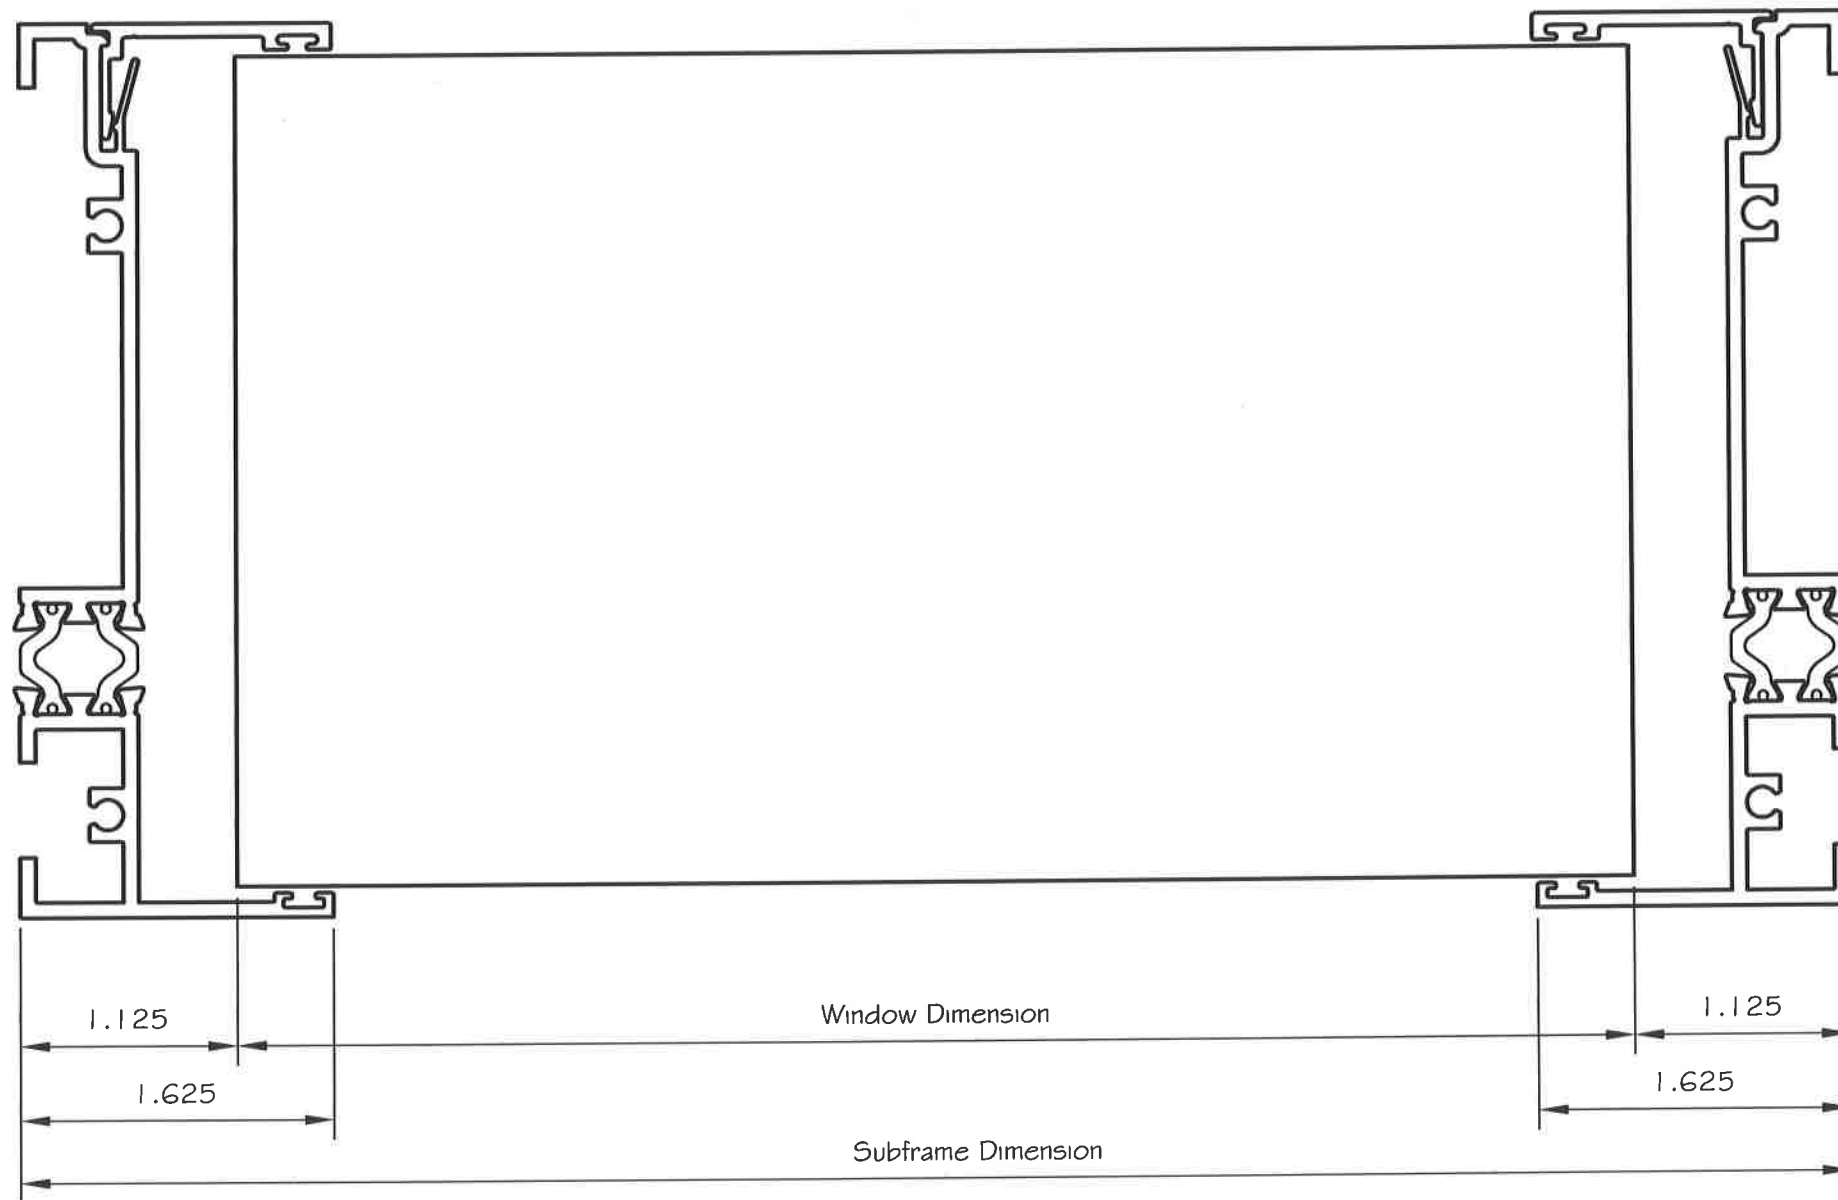

TYPICAL SUBFRAME JAMB

TYPICAL SUBFRAME JAMB